

Objekt :	EFH Fam. Muster und Co.		
Geschoss:	c	d	
	b	-	
	a	31.05.2007	
	Massstab undefiniert		
	br		


ELECTROCOM
INSTALLATIONSGES. GMBH

Ziegelgut 3400 Burgdorf 034 423 04 07

196.0	111.5	30.0	138.5	90.0	127.0
2.15	14.0	15.0	50	1.30	
ST. +2.19 SW. +0.04	ST. +2.19 BR. +1.69	ST. +2.19 BR. +1.69	WC ±0.00 -0.15	ST. +2.19 BR. +0.89	
291.0	30.0	30.0	30.0	30.0	



Treppe Vorraum UG - EG
 Betontreppe
 Auftritt 25cm (3cm Anzug)
 13 Tritte
 Bodenplatten

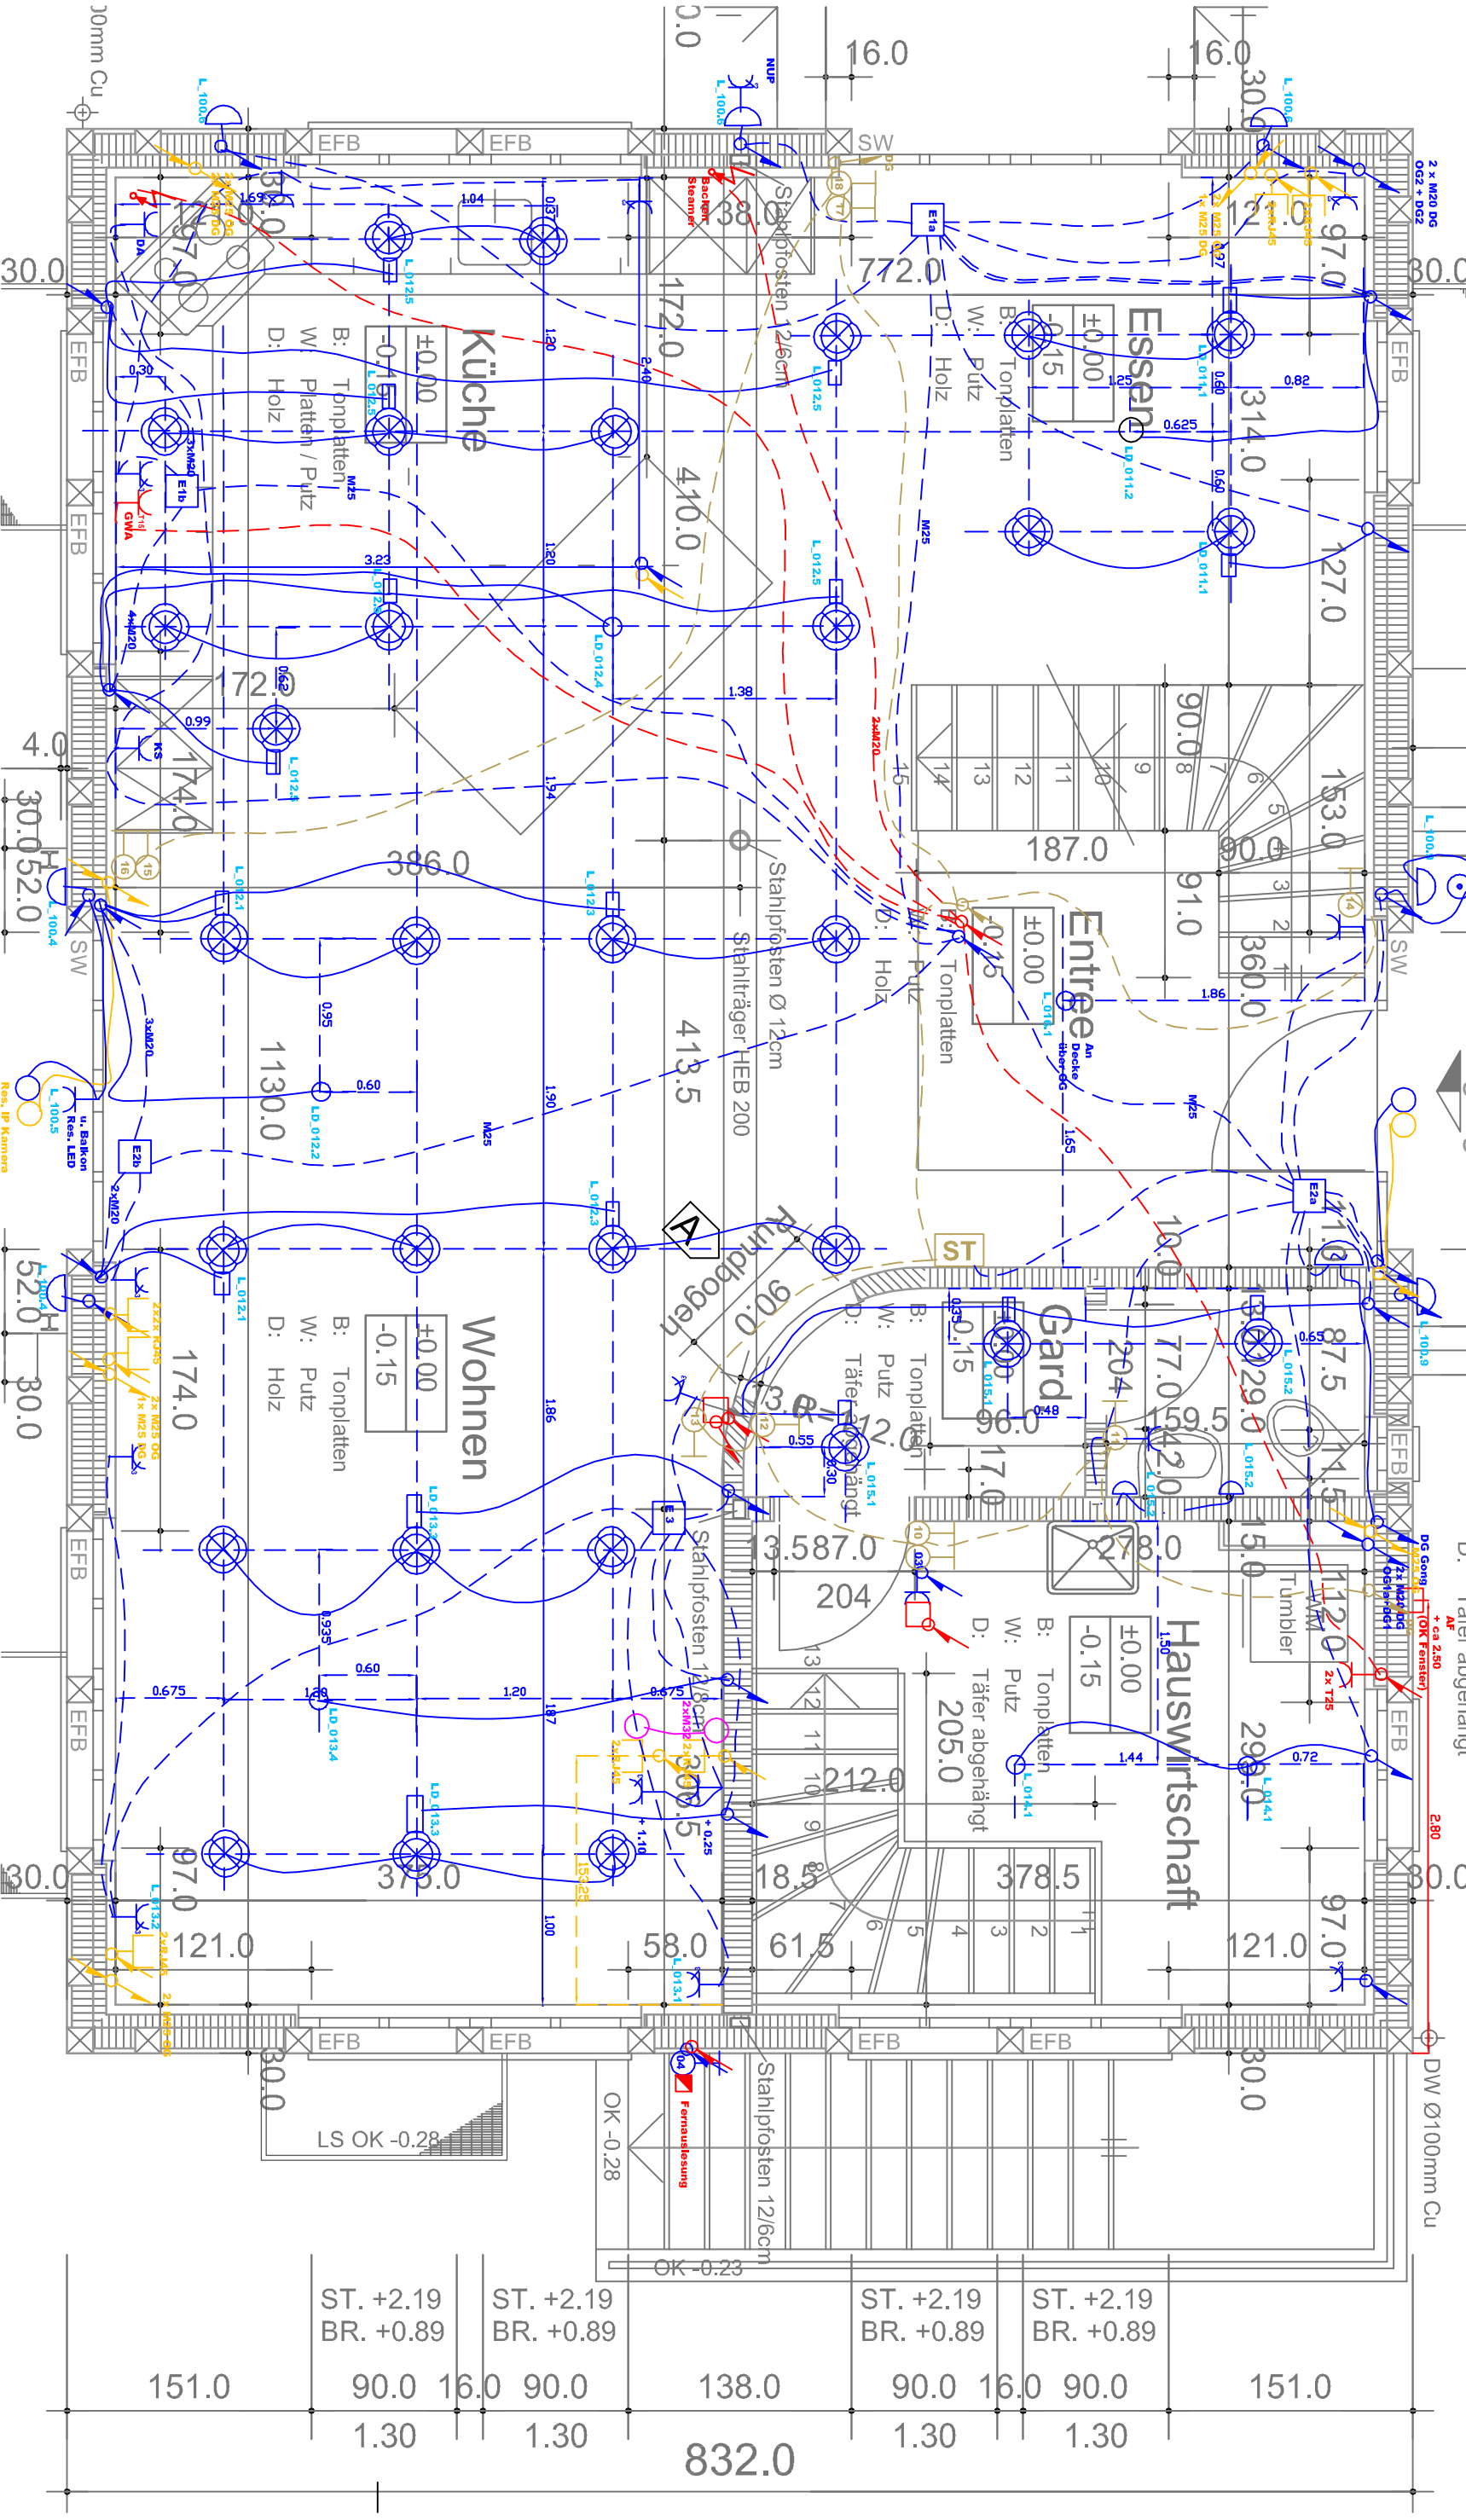

ST. +2.19 BR. +0.89	ST. +2.19 BR. +0.89	ST. +2.19 BR. +0.89	ST. +2.19 BR. +0.89	ST. +2.19 BR. +0.89	ST. +2.19 BR. +0.89
151.0	90.0	16.0	90.0	138.0	90.0
1.30	1.30	1.30	1.30	1.30	1.30
832.0					